


ANSI/SPRI/FM4435/ES-1 TEST PRESSURES UP TO 247 PSF (HORIZONTAL)

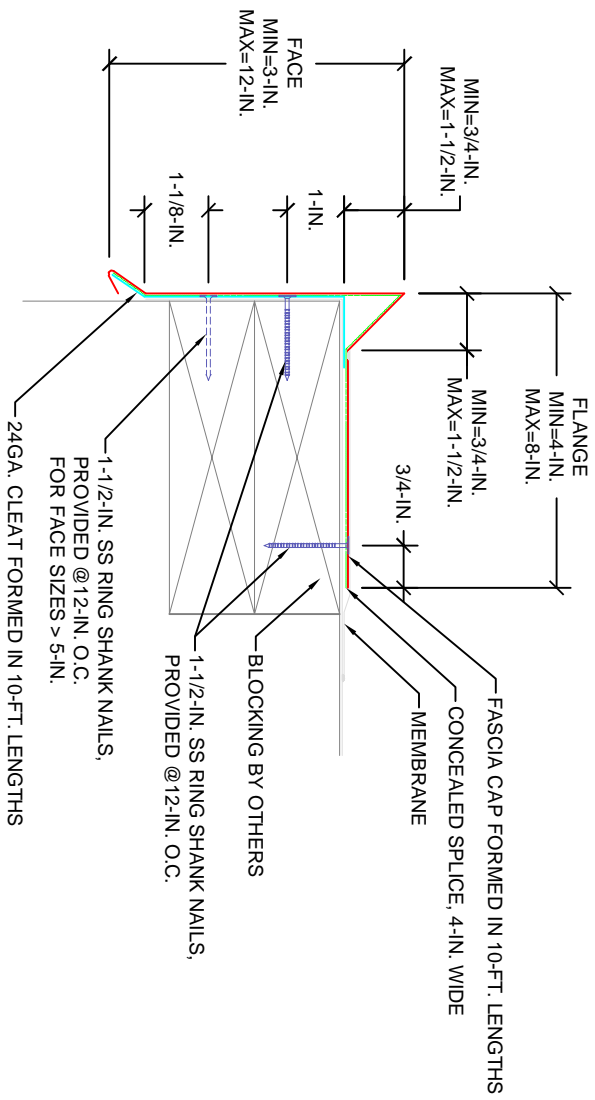

FOR MASONRY APPLICATIONS, PLEASE CONTACT OMG.
 CONTACT OMG FOR APPROPRIATE RECOMMENDATIONS NEEDED TO MEET/EXCEED
 ANSI/SPRI/FM4435/ES-1 DESIGN CRITERIA

APPLICATIONS:
 SINGLE-PLY MEMBRANES

SIZES:

SEE DRAWING

NOTES:
 1-REFER TO ROOF MEMBRANE MANUFACTURER FOR
 THEIR APPROVED INSTALLATION DETAIL.

2-TESTED IN ACCORDANCE WITH ANSI/SPRI/FM4435/ES-1.

ANSI/SPRI/FM4435/ES-1 TESTED



Approved

		OMG Inc. A Commerce Way Houston, TX 77057 828-676-1700 www.omgroofing.cc
MAKE: GRAYVEL STOP FASCIA DRAWN BY: F.L. APPRO. BY: K.P. DATE: 02/20/2020 DATE: 02/20/2020 SCALE: NOT TO SCALE SHEET: 1 OF 1	GRAVEL STOP FASCIA SCALE: NOT TO SCALE	SHEET: 1 OF 1