


ANSI/SPRI/FM4435/ES-1 TEST PRESSURES UP TO 314 PSF (HORIZONTAL)

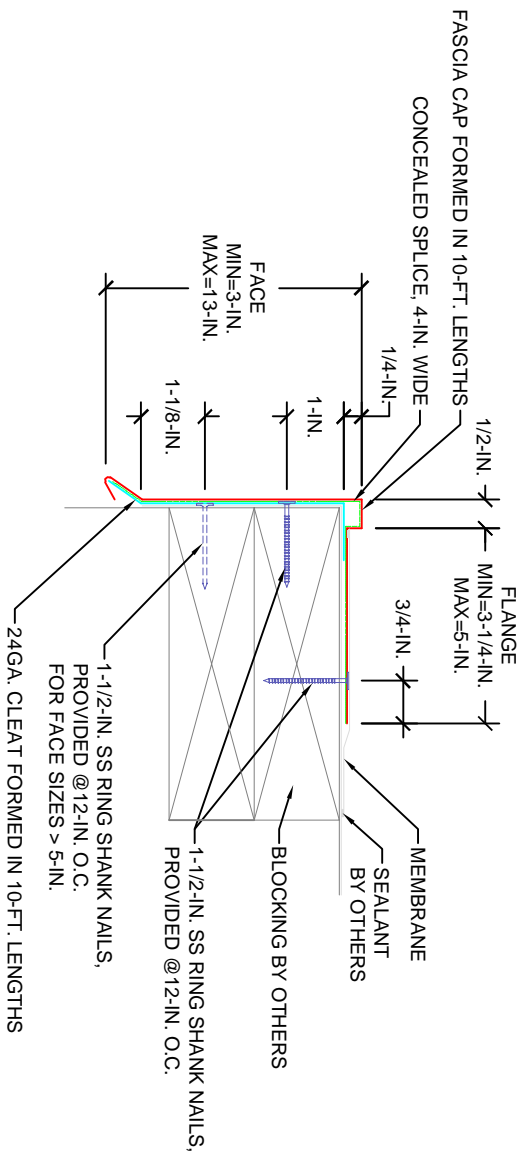

FOR MASONRY APPLICATIONS, PLEASE CONTACT OMG.
 CONTACT OMG FOR APPROPRIATE RECOMMENDATIONS NEEDED TO MEET/EXCEED
 ANSI/SPRI/FM4435/ES-1 DESIGN CRITERIA

APPLICATIONS
 MOD BIT
 BUR

SIZES:
 SEE DRAWING

NOTES:
 1-REFER TO ROOF MEMBRANE MANUFACTURER FOR
 THEIR APPROVED INSTALLATION DETAIL.
 2-TESTED IN ACCORDANCE WITH ANSI/SPRI/FM4435/ES-1.

ANSI/SPRI/FM4435/ES-1 TESTED



Approved

OMG
 A Commercial Way
 Roofing & Siding
 EdgeSystems
 828-676-1700
 www.omgroofing.cc

MADE	MBED-B FASCIA
DRAWN BY: FL	SCALE: NOT TO SCALE
DATE: 02/20/2020	SHEET: 1 OF 1
APPR. BY: KCP	
DATE: 02/20/2020	