


ANSI/SPRI/FM4435/ES-1 TEST PRESSURES UP TO 269 PSF(VERTICAL), AND 155 PSF (HORIZONTAL)

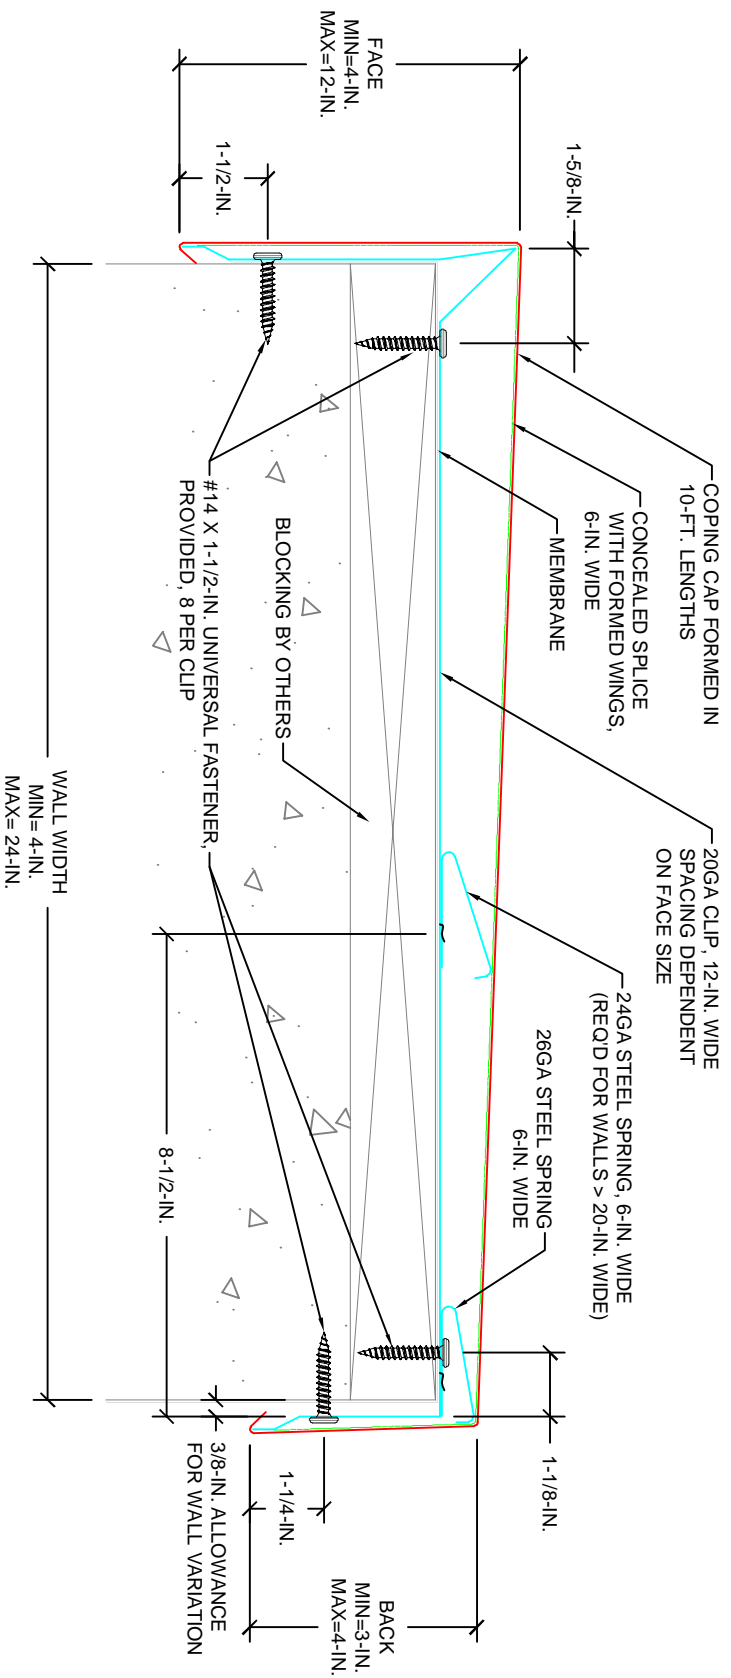

Clip Spacing = 30-IN. On Center - for face size ≤ 6-IN.
 Clip Spacing = 24-IN. On Center - for face size > 6-IN.


APPLICATIONS
 SINGLE-PLY MEMBRANES
 MODIFIED BITUMEN
 BUR

SIZES:
 SEE DRAWING

NOTES:
 1-REFER TO ROOF MEMBRANE MANUFACTURER FOR THEIR APPROVED INSTALLATION DETAIL.
 2-TESTED IN ACCORDANCE WITH ANSI/SPRI/FM4435/ES-1.

ANSI/SPRI/FM4435/ES-1 TESTED  FM Approved

PRE-DRILL WITH 3/16-IN. DRILL BIT FOR MASONRY CONDITIONS FOR UNIVERSAL FASTENERS.
 CONTACT OMG FOR APPROPRIATE RECOMMENDATIONS NEEDED TO MEET/EXCEED ANSI/SPRI/FM4435/ES-1 DESIGN CRITERIA

 **Edgesystems**
 A Commitment to Quality
 828-676-1700
 www.omgroofing.cc

MADE	PERMASNAP PREMIER COPING
DRAWN BY: FL	SCALE: NOT TO SCALE
APPR. BY: KCP	SHEET: 1 OF 1
DATE: 02/21/2020	