


ANSI/SPRI/FM4435/ES-1 TEST PRESSURES UP TO 118 (VERTICAL) AND 68 PSF (HORIZONTAL)

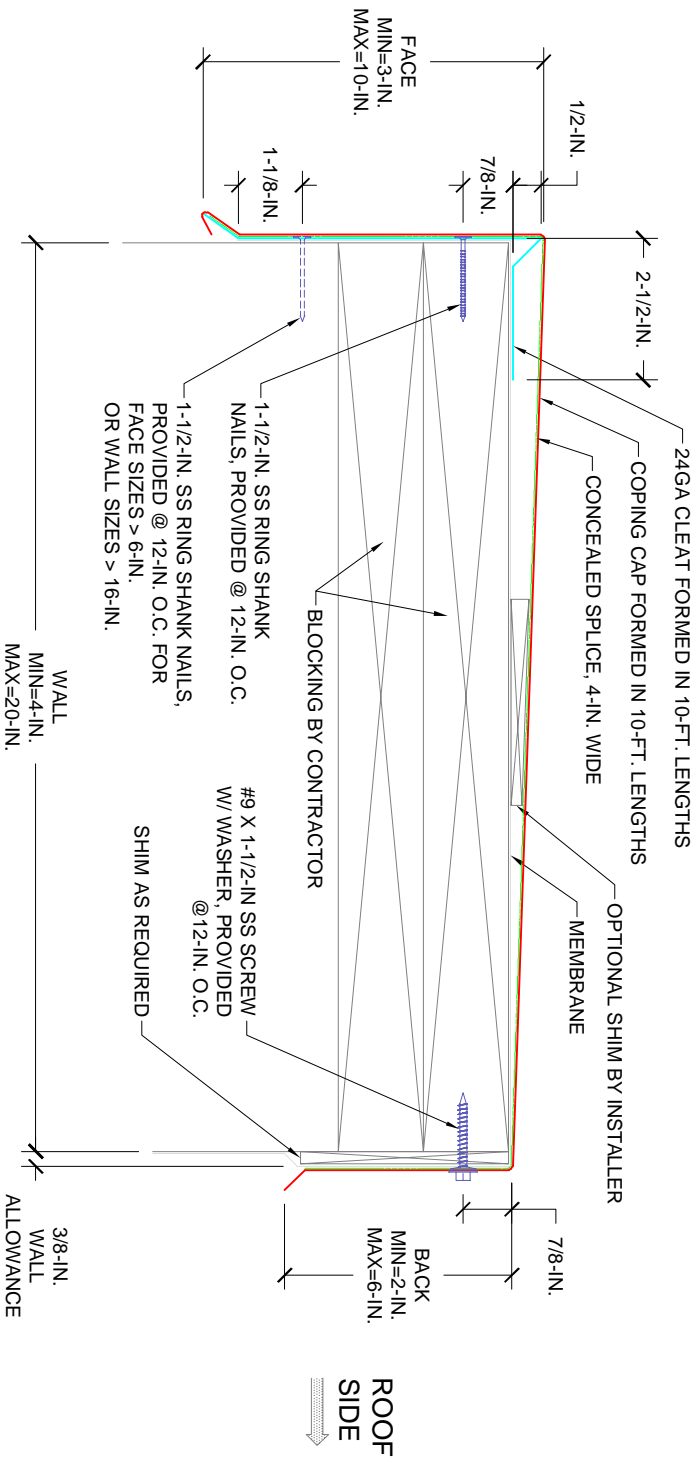

FOR MASONRY APPLICATIONS, PLEASE CONTACT OMG.
 CONTACT OMG FOR APPROPRIATE RECOMMENDATIONS NEEDED TO MEET/EXCEED
 ANSI/SPRI/FM4435/ES-1 DESIGN CRITERIA

APPLICATIONS
 SINGLE-PLY MEMBRANES
 MODIFIED BITUMEN
 BUR

SIZES:
 SEE DRAWING

NOTES:
 1-REFER TO ROOF MEMBRANE MANUFACTURER FOR THEIR APPROVED INSTALLATION DETAIL.
 2-TESTED IN ACCORDANCE WITH ANSI/SPRI/FM4435/ES-1.

ANSI/SPRI/FM4435/ES-1 TESTED

OMG
 A Commitment to
EdgeSystems
 828-676-1700
 www.omgroofing.cc

MADE	ROOFER'S EDGE COPING
DRAWN BY: F.L.	SCALE: NOT TO SCALE
DATE: 03/20/2020	SHEET: 1 OF 1
APPROV. BY: KCP	